


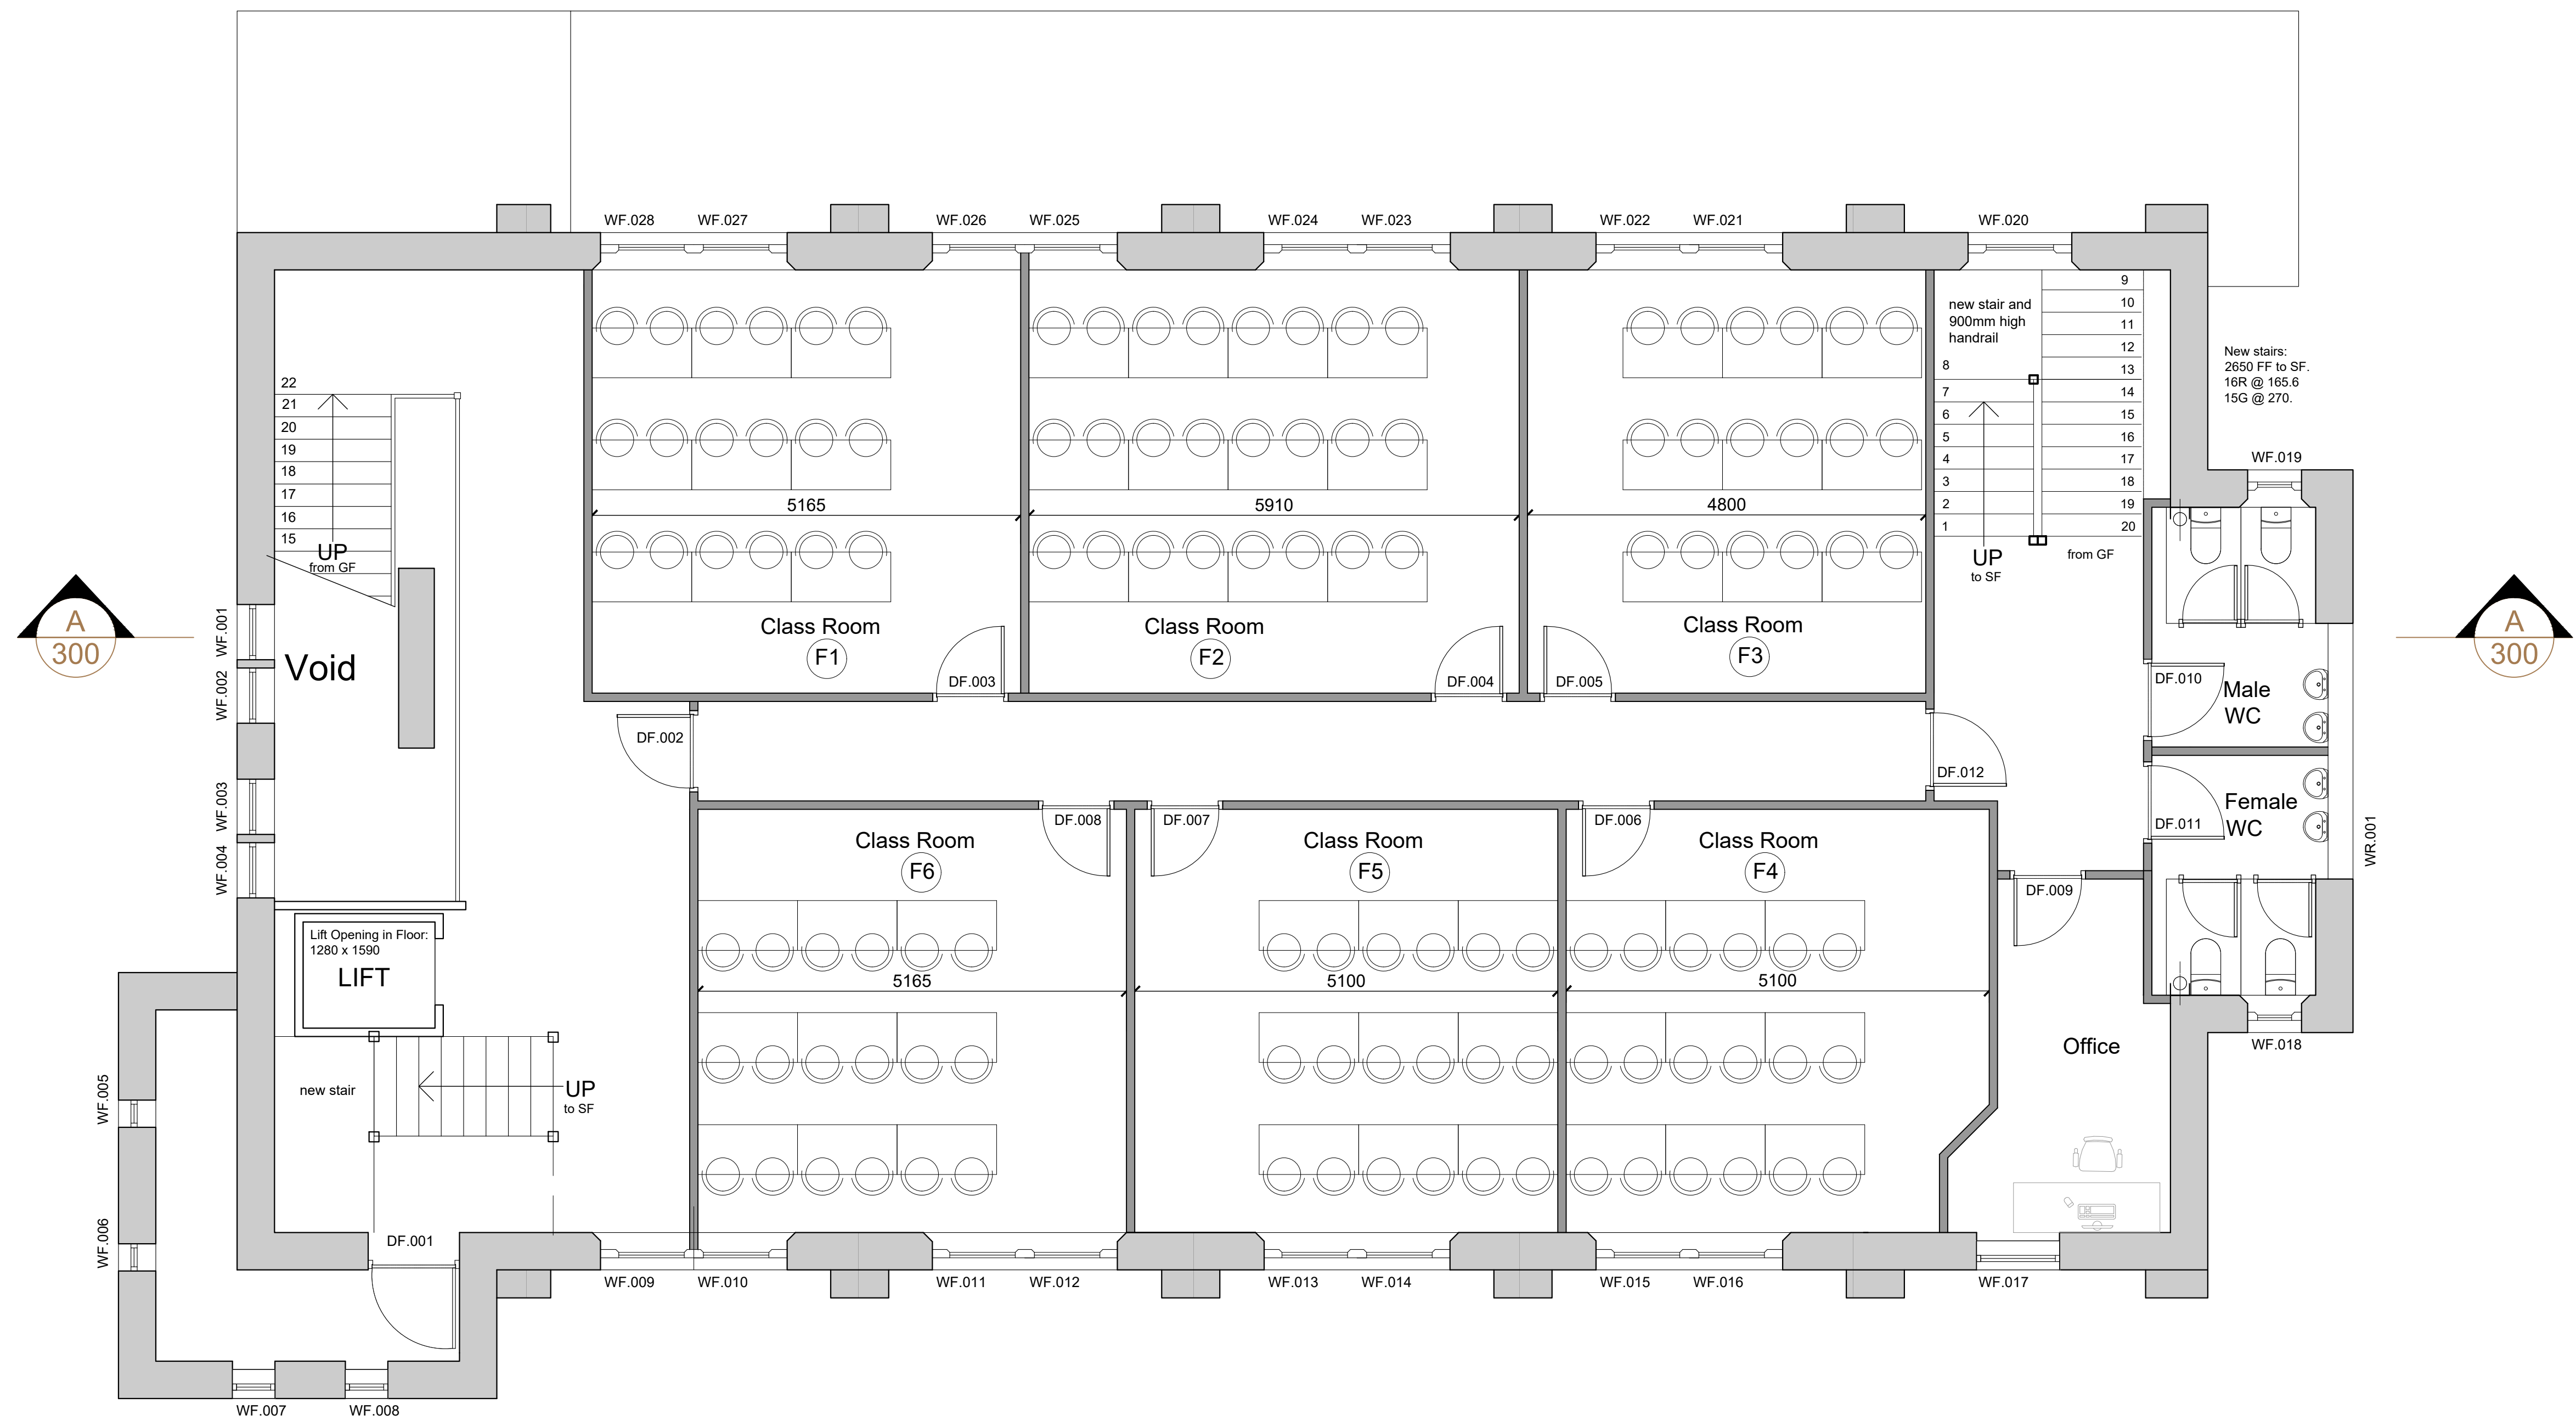

mf ■ architecture

project: Al-Ghazali
Multicultural Centre
title: proposed first floor
plan

FOR TENDER ONLY

date: 10.11.23
scale: 1:50 @ A1
drawn: ah
dwg.no: 977•T06•f

PO Box 146 Liverpool L17 9WD • tel 0151 727 7270 • info@mfarchitecture.com